

THERMA-HEXX[®]

199 CONSTITUTION AVE. SUITE 7
PORTSMOUTH, NH 03801
(603) 319-8815

REFERENCE

PROJECT:

REV	DESCRIPTION	DATE	BY

DRAWN BY: AMP CHECKED BY: RRV

DATE: 3/14/19 SCALE: N/A

SHEET:

1

TITLE:

PAVER ON 1"
GRATE ON
PEDESTALS

**ELEVATED PAVER - VARYING IN THICKNESS
AND DIMENSION (LEVEL/NO SLOPE)**

ThermaPANEL


ThermaPANEL inlet / outlet

ThermaPANEL 3 lb density - 60psi EPS insulation

2' x 2' x 1" FRP grate - .075 deflection with 220 lb point load

SUPPORT PEDESTALS, 2' x 2' SPACING.

**SHIM AS NEEDED TO ACHIEVE LEVEL
FINISHED SURFACE**

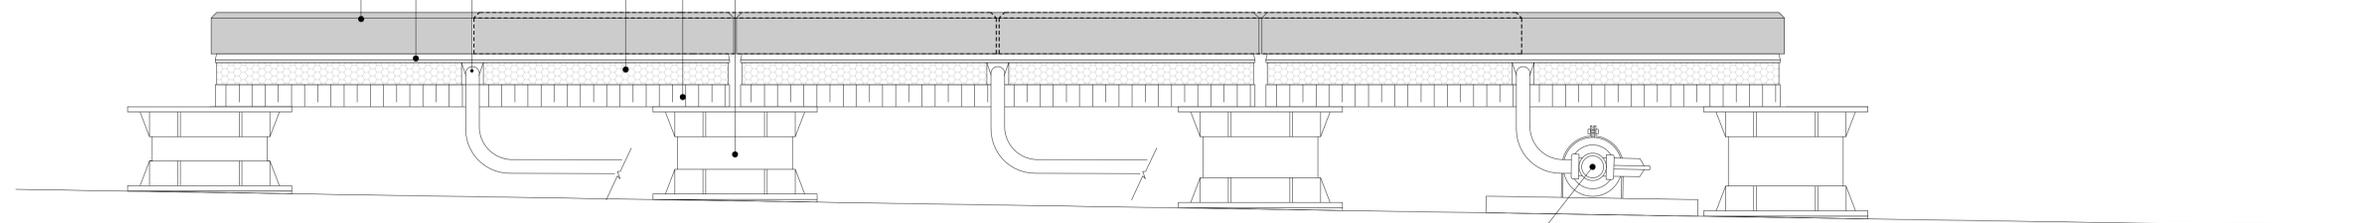

Supply / Return Manifold